


PROPOSED STAGE 4A TRAFFIC SWITCH
RAMPS A AND D LEFT TURN LANE REALIGNMENT

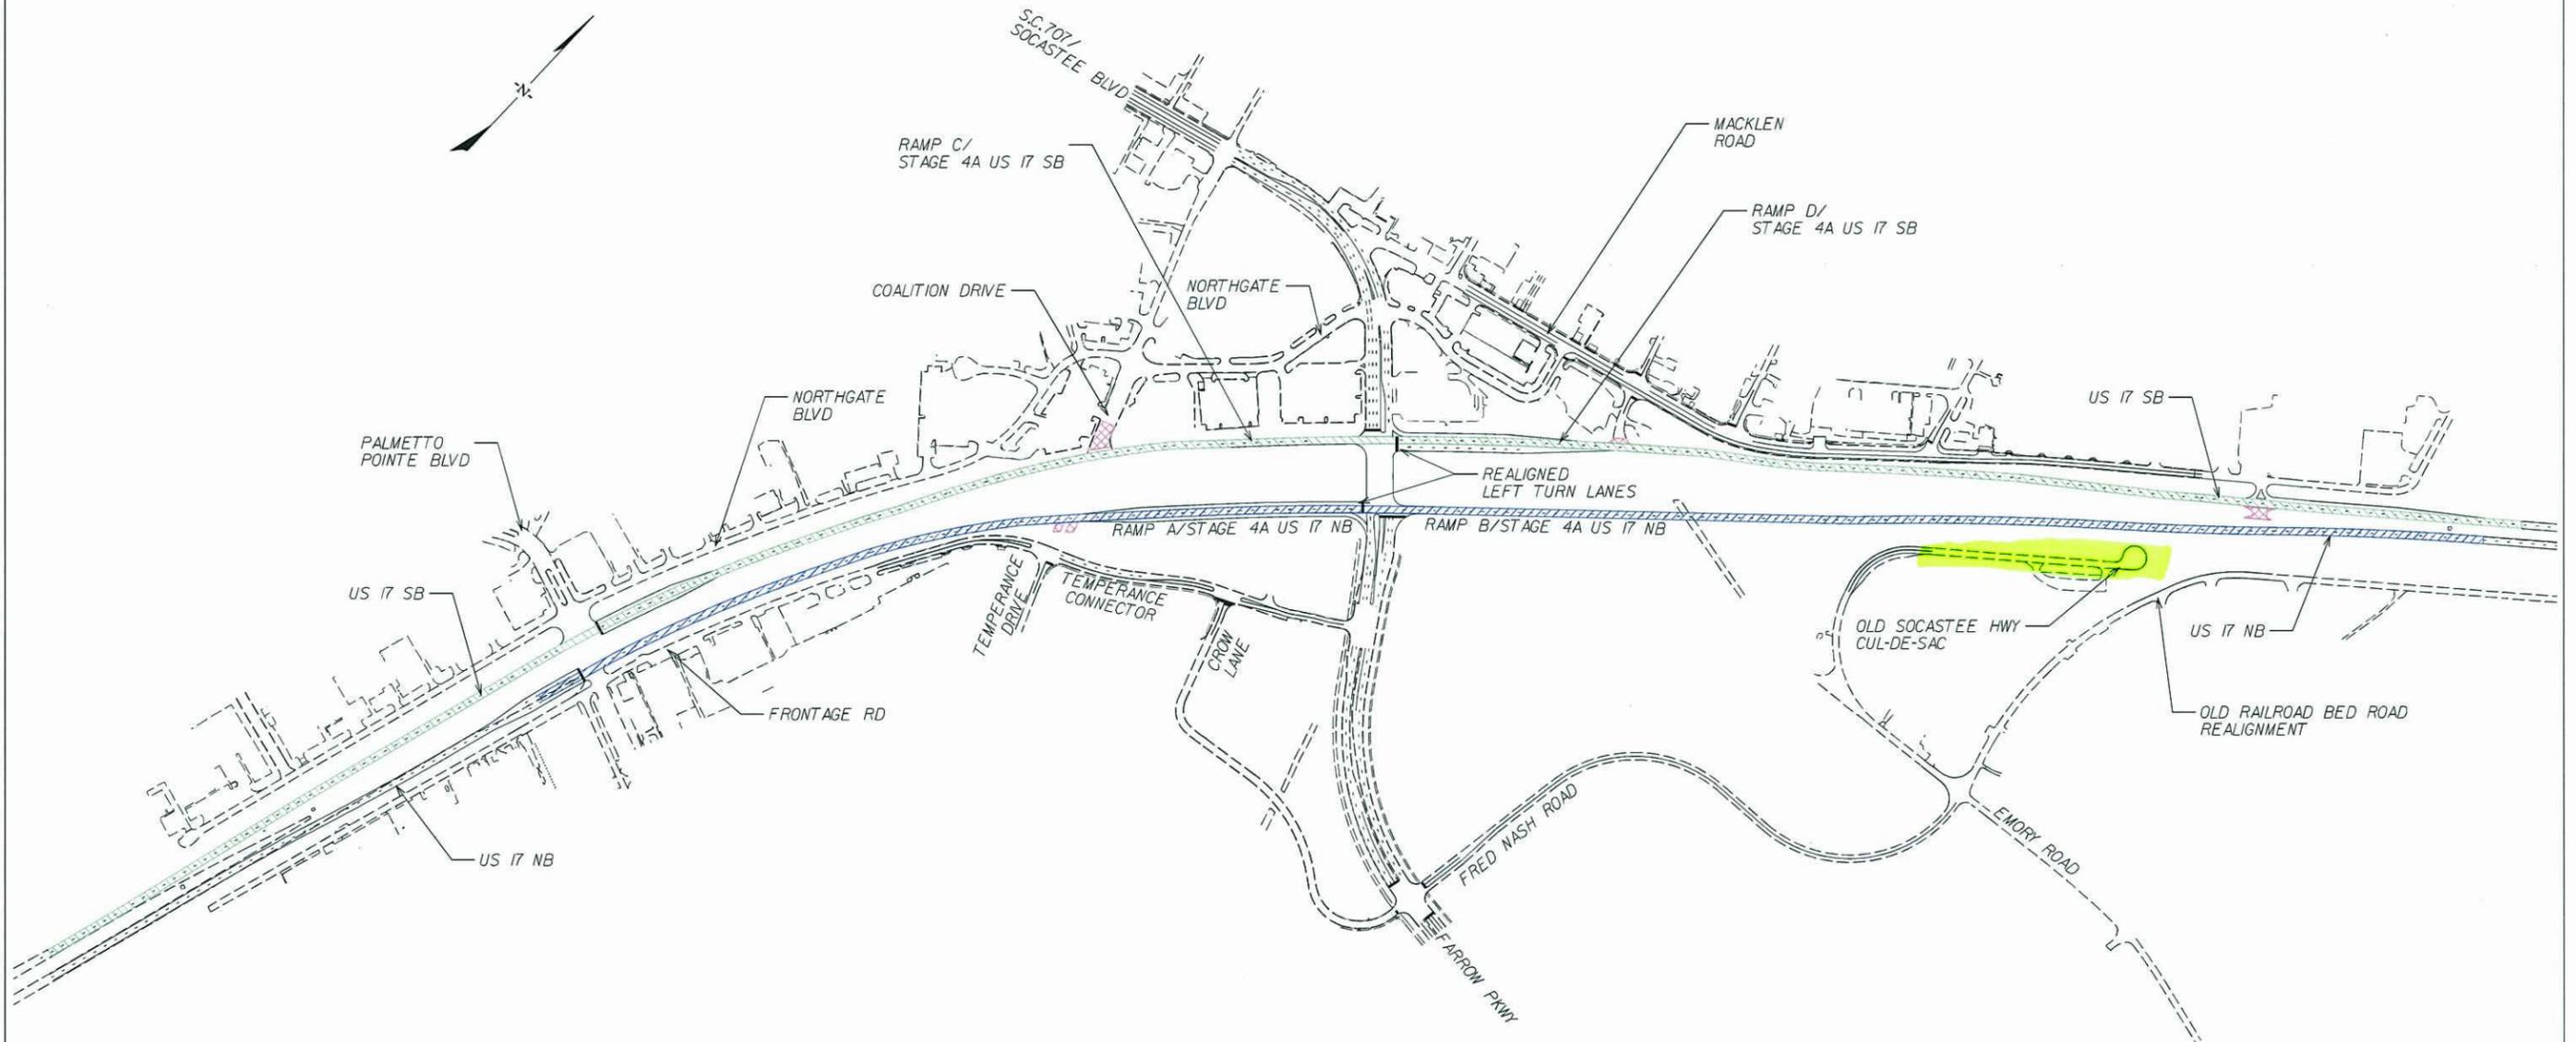

NOT TO SCALE

STAGE 4A US 17 SB

STAGE 4A US 17 NB

PERMANENT ACCESS CLOSURE

NOTE:

CHANGEABLE MESSAGE SIGNS SHALL BE UTILIZED AND PLACED IN A LOCATION AS TO PROPERLY PREPARE DRIVERS FOR THE PROPOSED TRAFFIC SHIFT.

REFER TO PLAN SET SHEET TC-11 FOR PROJECT REQUIREMENTS.

FOR INFORMATION ONLY

STV Incorporated
 ROCK HILL BUSINESS TECHNOLOGY CENTER, BTC 517
 454 S. ANDERSON ROAD, SUITE 3
 ROCK HILL, SOUTH CAROLINA 29730

SOUTH CAROLINA
 DEPARTMENT OF TRANSPORTATION
 ROAD DESIGN COLUMBIA, S.C.

**INTERCHANGE AT US 17 BYPASS
 AND SC 707 / FARROW PARKWAY
 RAMPS A AND D LEFT
 TURN LANE REALIGNMENT**

SCALE 1"=NTS RTE. US 17 BYPASS DWG. NO. PN1